



WASHINGTON COUNTY OREGON
NE 1/4 SECTION 5 T2S R3W W.M.
SCALE 1" = 200'

36	31	35	33	34	35	36	31
6	5	4	3	2	1	6	
12	7	8	9	10	11	12	7
18	17	16	15	14	13	18	
24	19	20	21	22	23	24	19
28	30	29	28	27	26	25	30
36	31	32	33	34	35	36	31
6	5	4	3	2	1	6	

FOR ADDITIONAL MAPS VISIT OUR WEBSITE AT
www.co.washington.or.us

BB	BA	AB	AA
B			A
BC	BD	AC	AD
CB	CA	DB	DA
C			D
CC	CD	DC	DD


SECTION 5

Cancelled Taxlots For: 2S305A
1301, 290, 791, 1202, 200, 1102, T1, 1103, T1, 1104, T1, 1402, 803, 1106,
1107, 1108, 1109, 1108, 101, 800, 801, 801-41, 1105, 1110, 1111, 1204,
1205, 600, 700, 770, 1102, 1401, 1403, 1400.



PLOT DATE: 6/27/2019
Rotation: 1.22
FOR ASSESSMENT PURPOSES
ONLY - DO NOT RELY ON
FOR OTHER USE

Map areas delineated by either gray tracing or a cross-hatched pattern are for reference only and may not indicate the most current property boundaries. Please consult the appropriate map for the most current information.

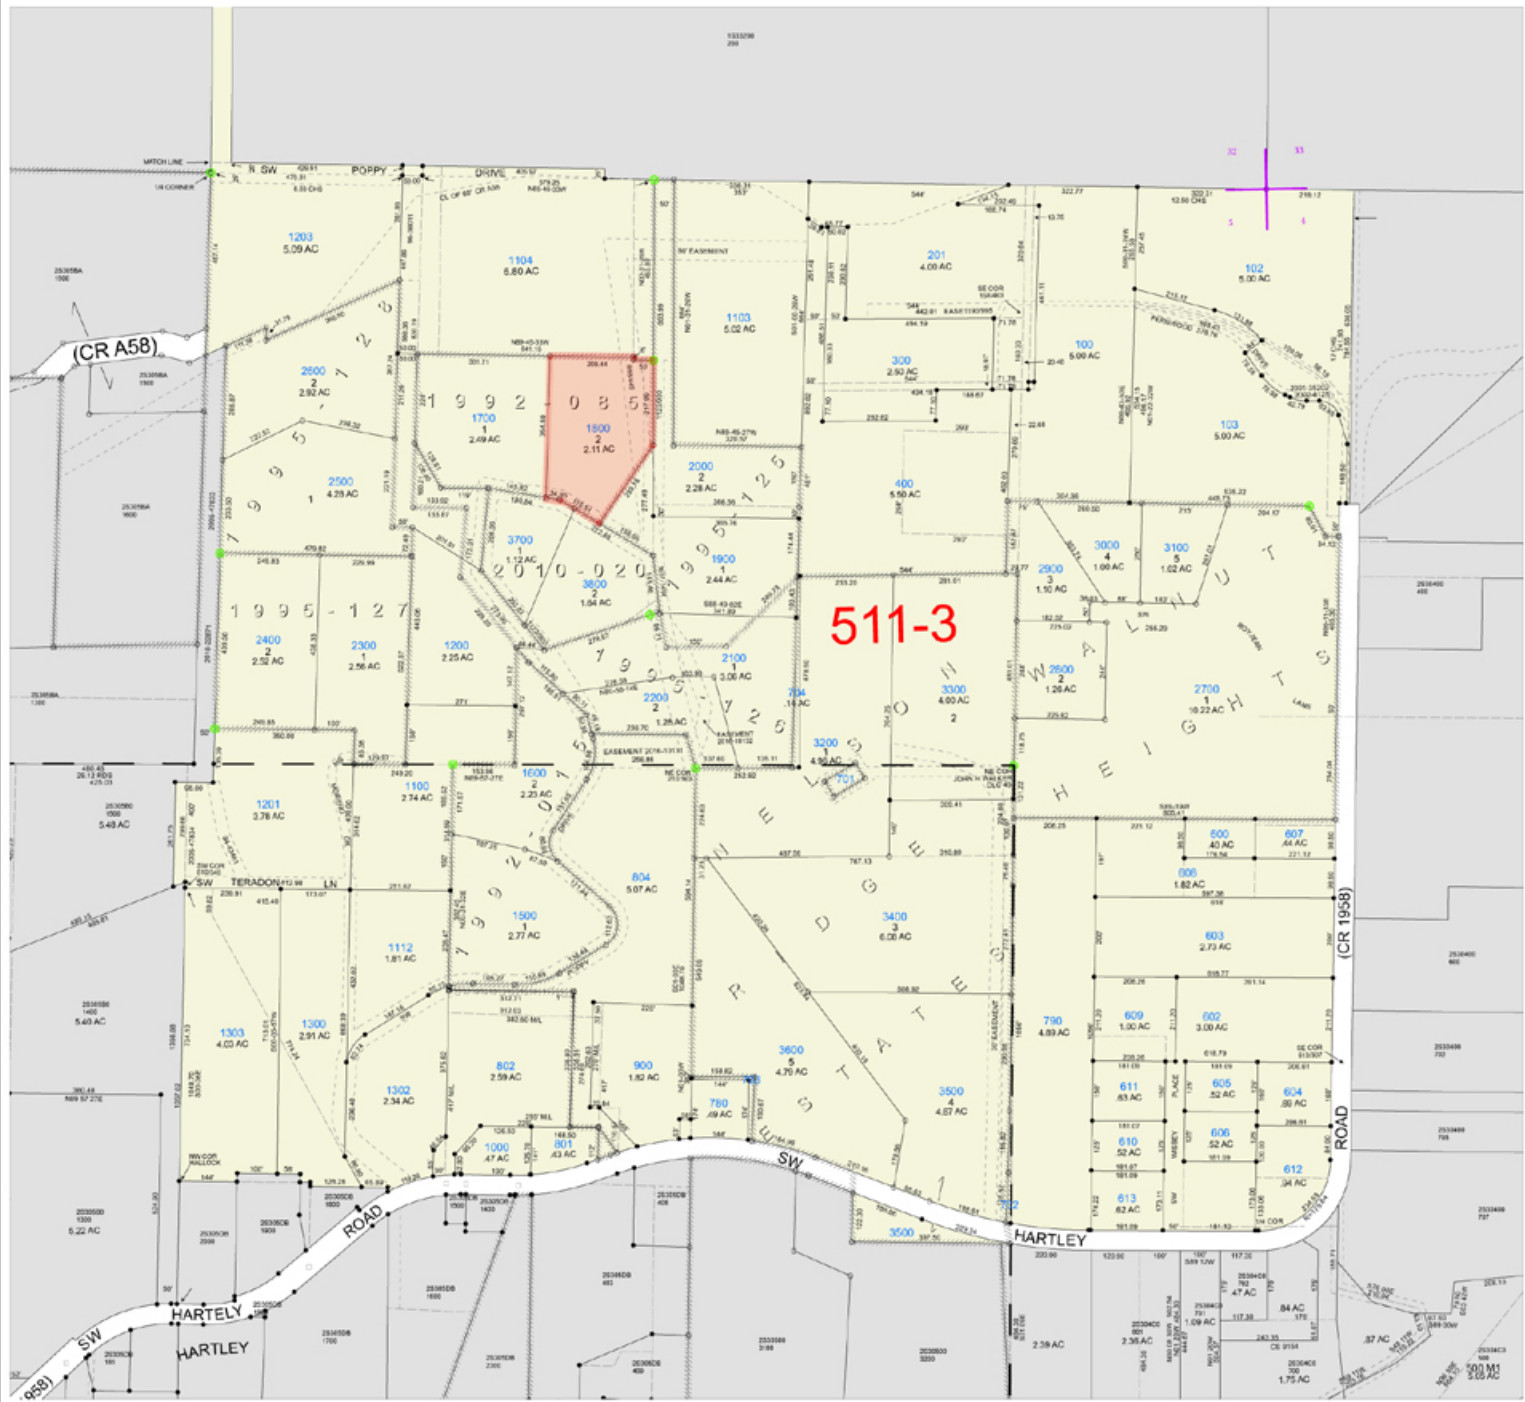

511-3